



**Section A-A**

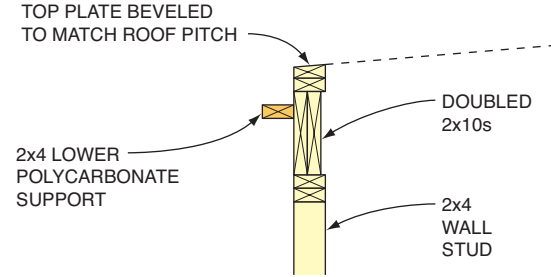

**Section B-B**

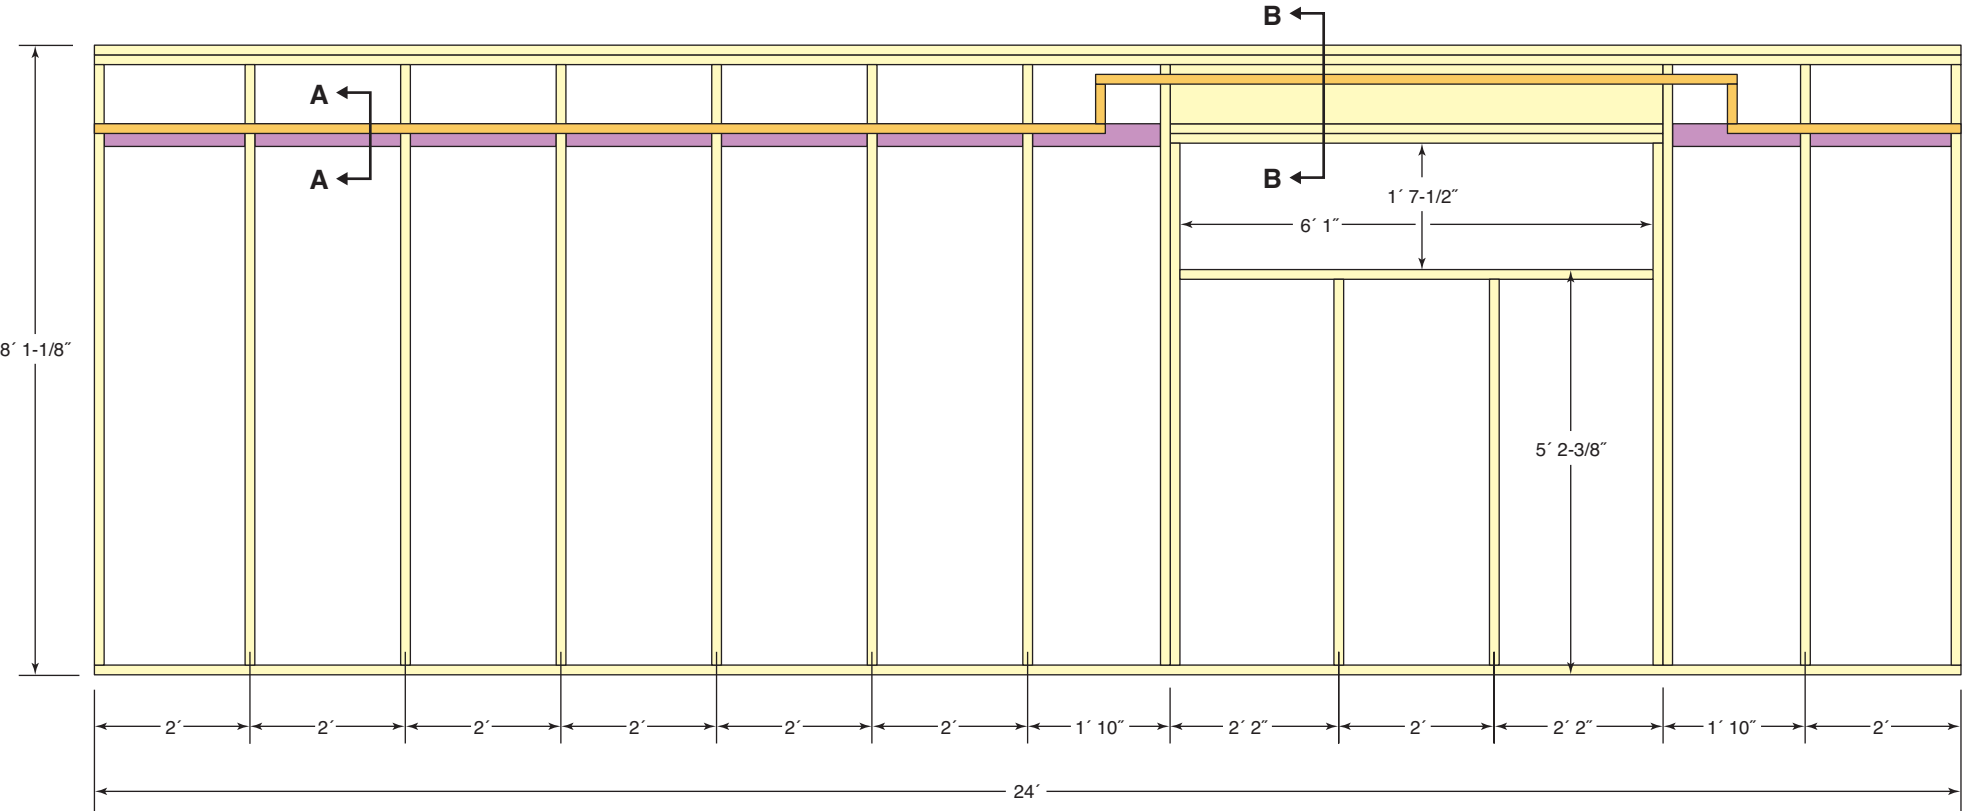

**Rear Wall Elevation  
(Looking in)**